

DIMENSION TABLE					
MODEL NUMBER	CAPACITY LBS [KG]	WIDTH IN [MM]	HEIGHT IN [MM]	FOOTPRINT IN [MM]	MATERIAL GAGE
HI 1212SBD–33	33 [15]	11.75 [298.4]	1.54 [39.1]	9.86 [250.5]	12 (.105 IN/2.67 MM)
HI 1212SBD–66	66 [30]	11.75 [298.4]	1.56 [39.6]	9.86 [250.5]	12 (.105 IN/2.67 MM)
HI 1212SBD–130	130 [60]	11.75 [298.4]	1.75 [44.5]	9.86 [250.5]	12 (.105 IN/2.67 MM)
HI 2424SBD–130	130 [60]	23.62 [600.0]	1.78 [45.2]	21.68 [550.5]	11 (.120 IN/3.05 MM)
HI 2424SBD–330	330 [150]	23.62 [600.0]	1.68 [42.7]	21.68 [550.5]	11 (.120 IN/3.05 MM)
HI 2424SBD–660	660 [300]	23.62 [600.0]	1.87 [47.5]	21.68 [550.5]	11 (.120 IN/3.05 MM)
HI 2424SBD–1.3K	1.3K [590]	23.62 [600.0]	2.05 [52.1]	21.68 [550.5]	11 (.120 IN/3.05 MM)

REV.	ECO/DDC	DESCRIPTION	DATE	DRAFT	CHECK	APV'D
A	----	RELEASED.	12–12–02	V.J.C.	S.N.	V.J.C.
A2	----	DDC; DEVICENET CABLE LENGTH WAS 6.00 INCHES [152.0MM].	04–21–04	V.J.C.	S.N.	V.J.C.
B	09500	REVISED PER ECN.	12–22–04	V.J.C.	S.N.	D.H.
C	10241	REVISED PER ECN.	08–09–07	T.N.	S.N.	V.J.C.

- 4

CABLE TYPE: DEVICENET MICRO–C, 5 PIN, MALE CONTACTS

CABLE JACKET: PVC

CABLE LENGTH (NOMINAL): 15.00 INCHES [381.0 MM] MINIMUM

CABLE SIGNAL TERMINATIONS:

PIN 1

PIN 2

PIN 3

PIN 4

PIN 5

SHIELD

V+

V–

CAN+

CAN–


3. SEE SHEET 2 FOR ADDITIONAL INFORMATION.
2. SCALE PLATFORM MATERIAL IS STAINLESS STEEL. SCALE BOTTOM MATERIAL IS POWDER COATED STEEL.
1. THIS DRAWING IS SUBJECT TO CHANGE WITHOUT NOTICE.

NOTES: UNLESS OTHERWISE SPECIFIED

PROPRIETARY NOTICE
ALL DATA AND INFORMATION CONTAINED IN OR DISCLOSED BY THIS DOCUMENT IS CONFIDENTIAL AND PROPRIETARY INFORMATION OF HARDY INSTRUMENTS INC. AND ALL RIGHTS THEREIN ARE EXPRESSLY RESERVED. BY ACCEPTING THIS MATERIAL THE RECIPIENT AGREES THAT THIS MATERIAL AND THE INFORMATION CONTAINED THEREIN IS HELD IN CONFIDENCE AND IN TRUST AND SHALL NOT BE USED, COPIED, REPRODUCED IN WHOLE OR IN PART, NOR ITS CONTENTS REVEALED IN ANY MANNER TO OTHERS, EXCEPT TO MEET THE SPECIFIC PURPOSE FOR WHICH IT WAS DELIVERED.

		0588-0097	OUTLINE DRAWING, ANY-WEIGH SCALES, DEVICENET TYPE				
ITEM	QTY	PART NUMBER	DESCRIPTION			COMMENTS	
PARTS LIST							
UNLESS OTHERWISE SPECIFIED DIMENSIONS ARE IN INCHES [MM] TOLERANCES ARE: DECIMALS: .XX = ±.015 [0.40] ANGLES: N/A		CONTRACT NO.		 TITLE OUTLINE DRAWING, ANY-WEIGH SCALES, DEVICENET TYPE			
		APPROVALS					
		DRAWN V. CHULA	DATE 12-12-02				
		CHECKED S. NAVARRO	DATE 12-12-02				
MATERIAL		APPROVED V. CHULA	DATE 12-12-02	SIZE FSCM DRAWING NO. REV.			
FINISH		ISSUED S. NAVARRO	DATE 12-13-02				
		PRODUCTION	DATE				
DO NOT SCALE DRAWING				FILE NAME:	588097C1.DWG	SCALE: NONE	SHEET 1 OF 2

DEVICENET CABLE CONNECTOR (MALE)

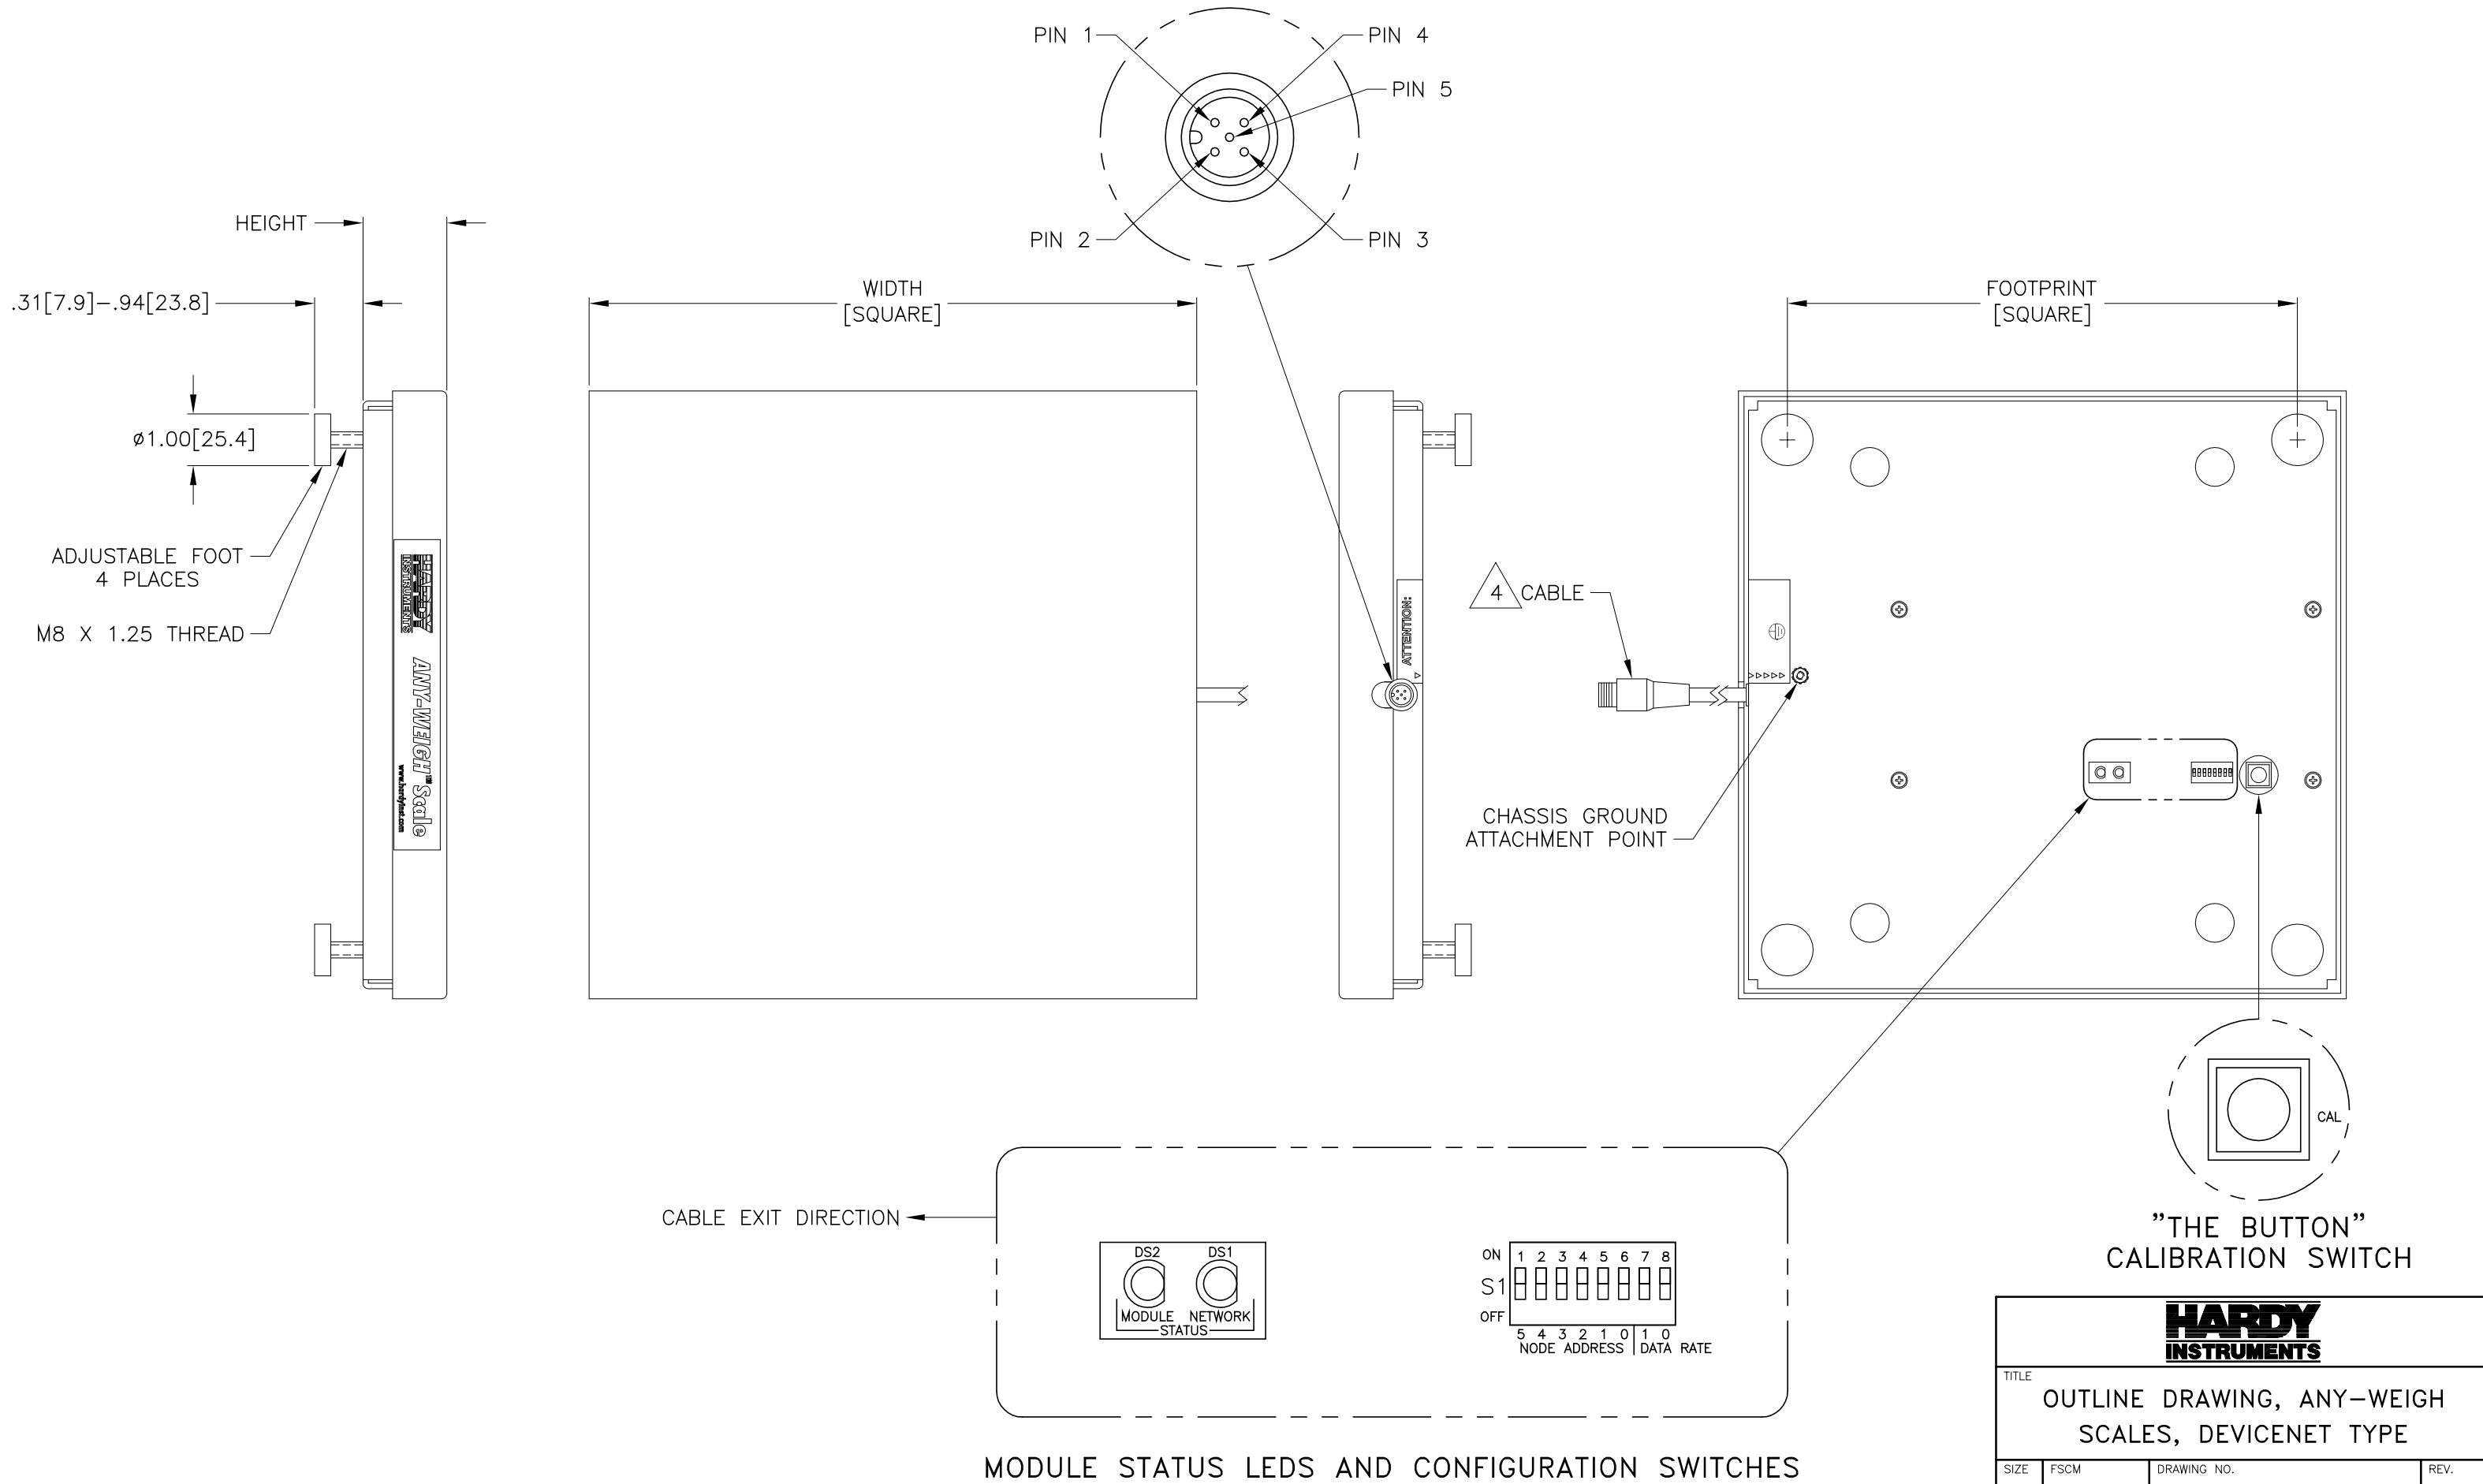

HARDY INSTRUMENTS			
TITLE OUTLINE DRAWING, ANY-WEIGH SCALES, DEVICENET TYPE			
SIZE D	FSCM 21316	DRAWING NO. 0588-0097	REV. C
FILE NAME: 588097C1.DWG		SCALE: NONE	SHEET 2 OF 2